



MILL COVE OVERALL DEVELOPMENT CONCEPT PLAN

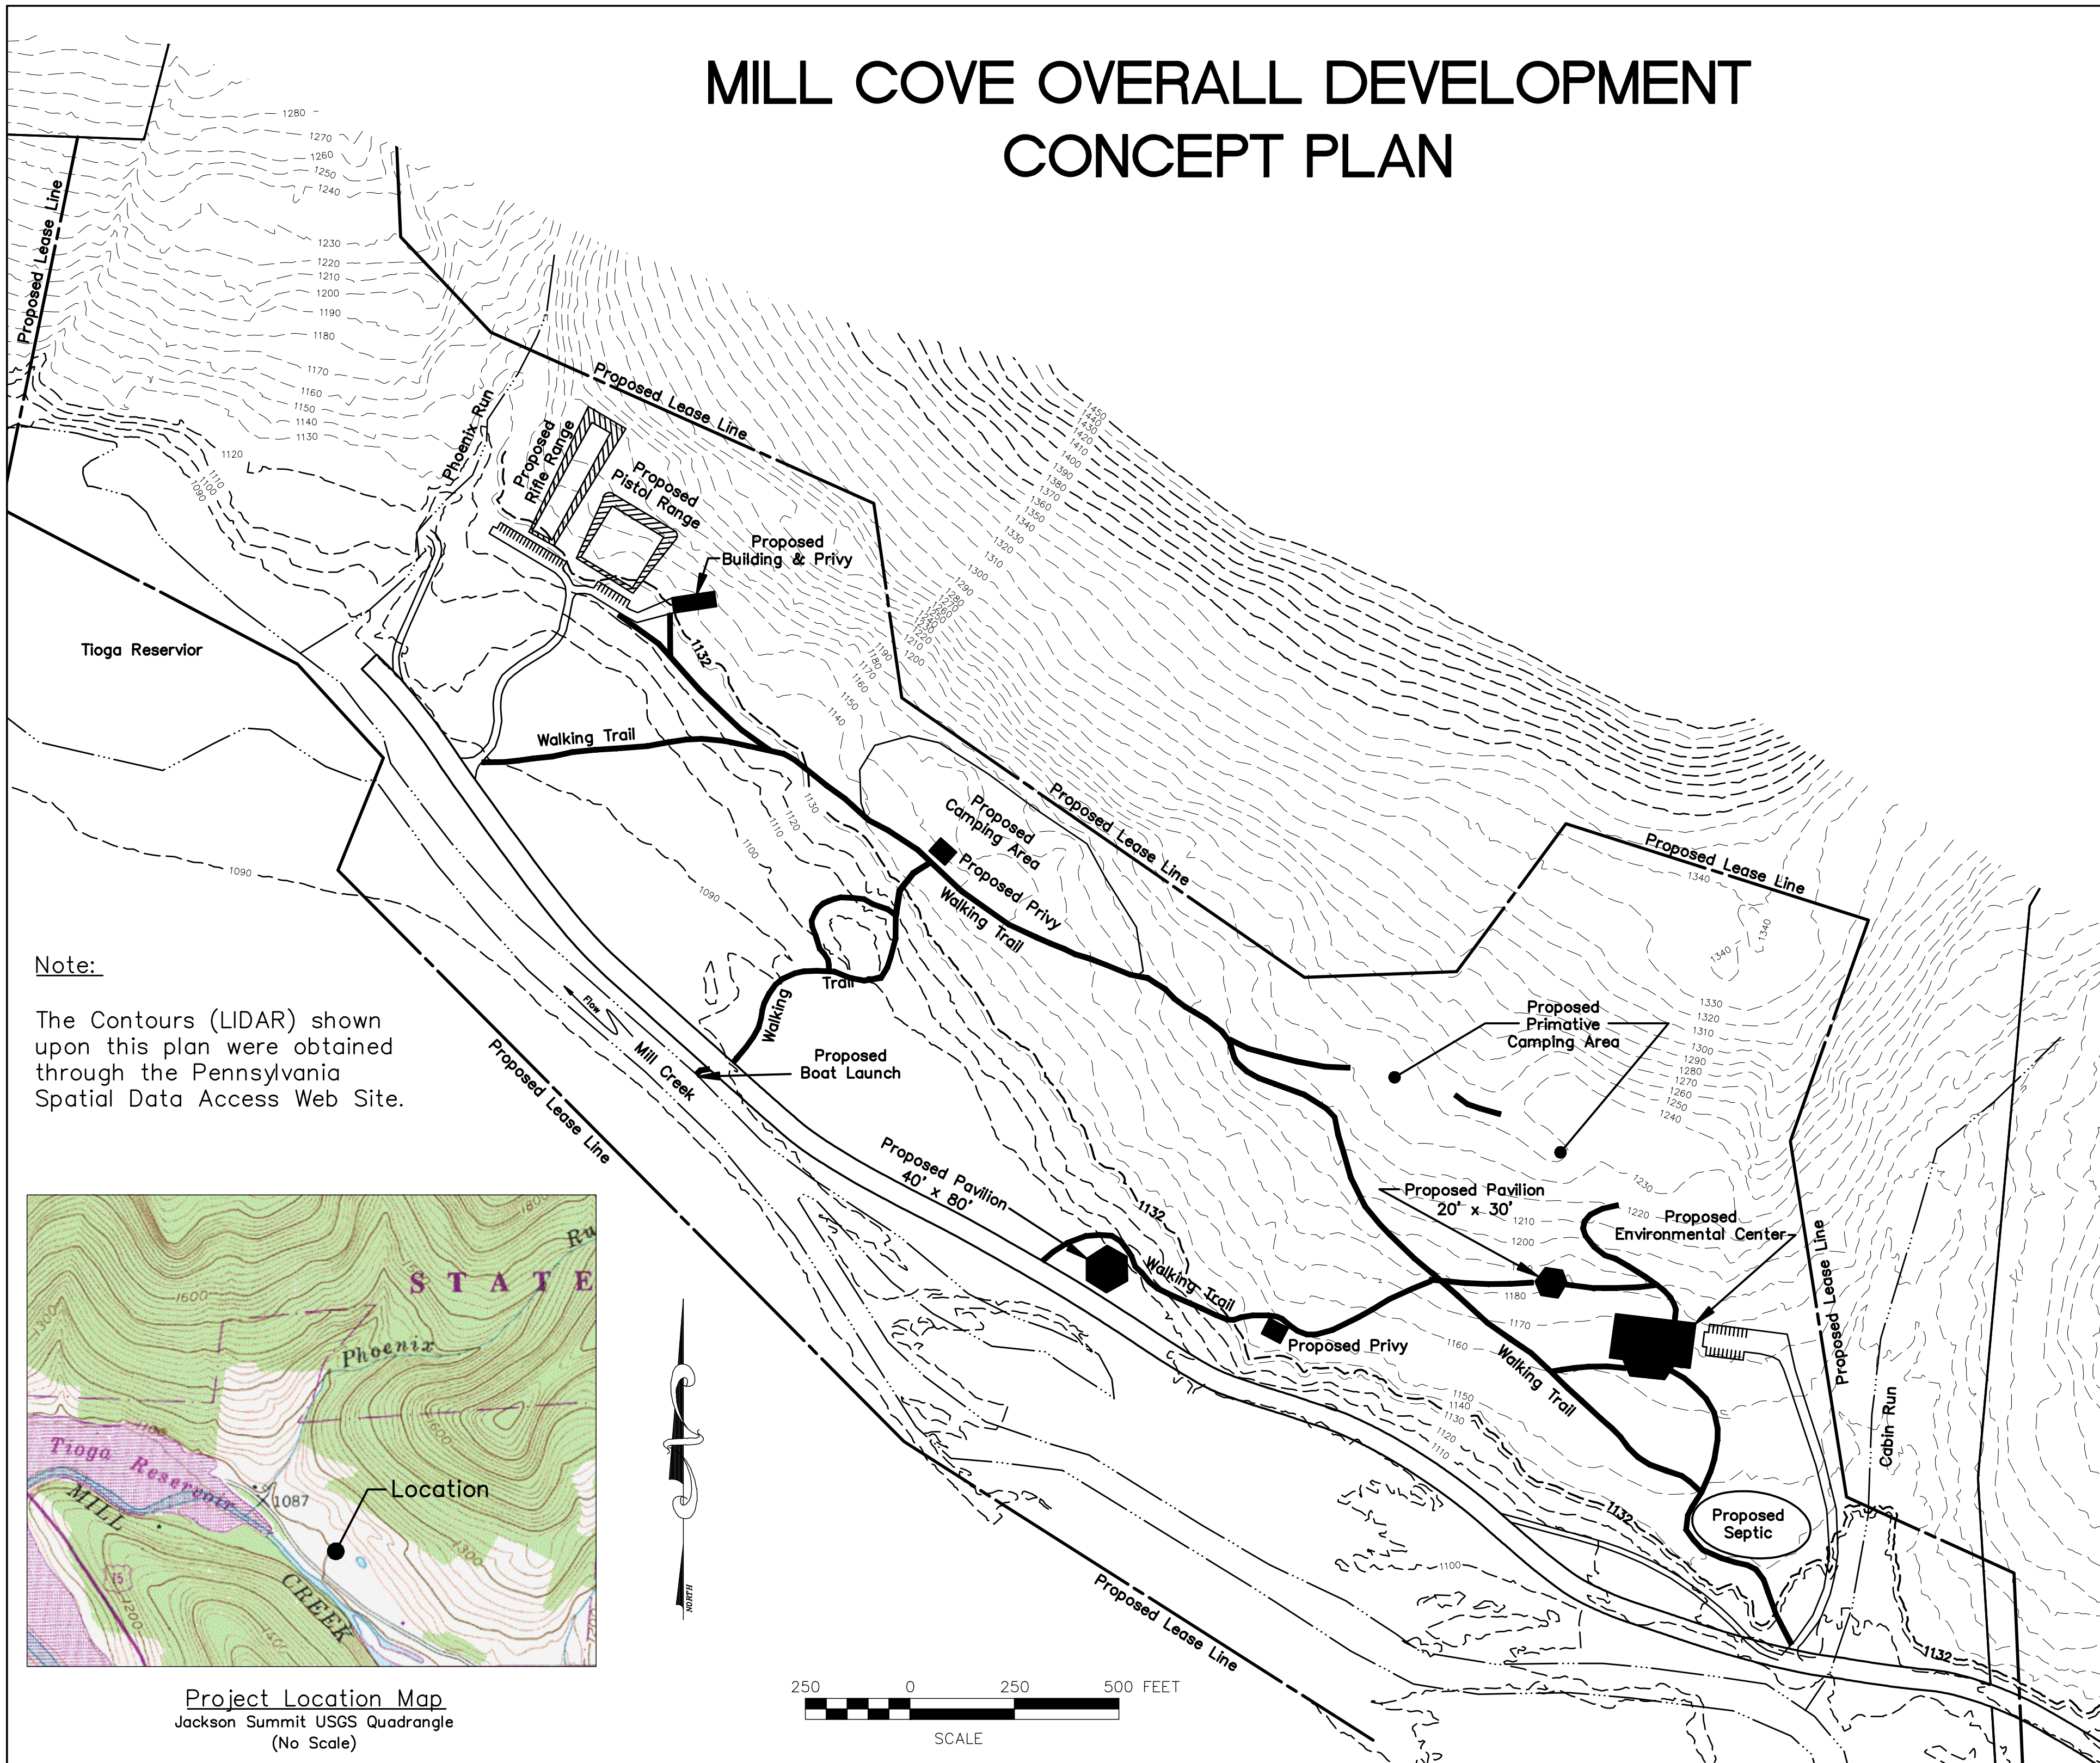

Note:
 The Contours (LIDAR) shown upon this plan were obtained through the Pennsylvania Spatial Data Access Web Site.

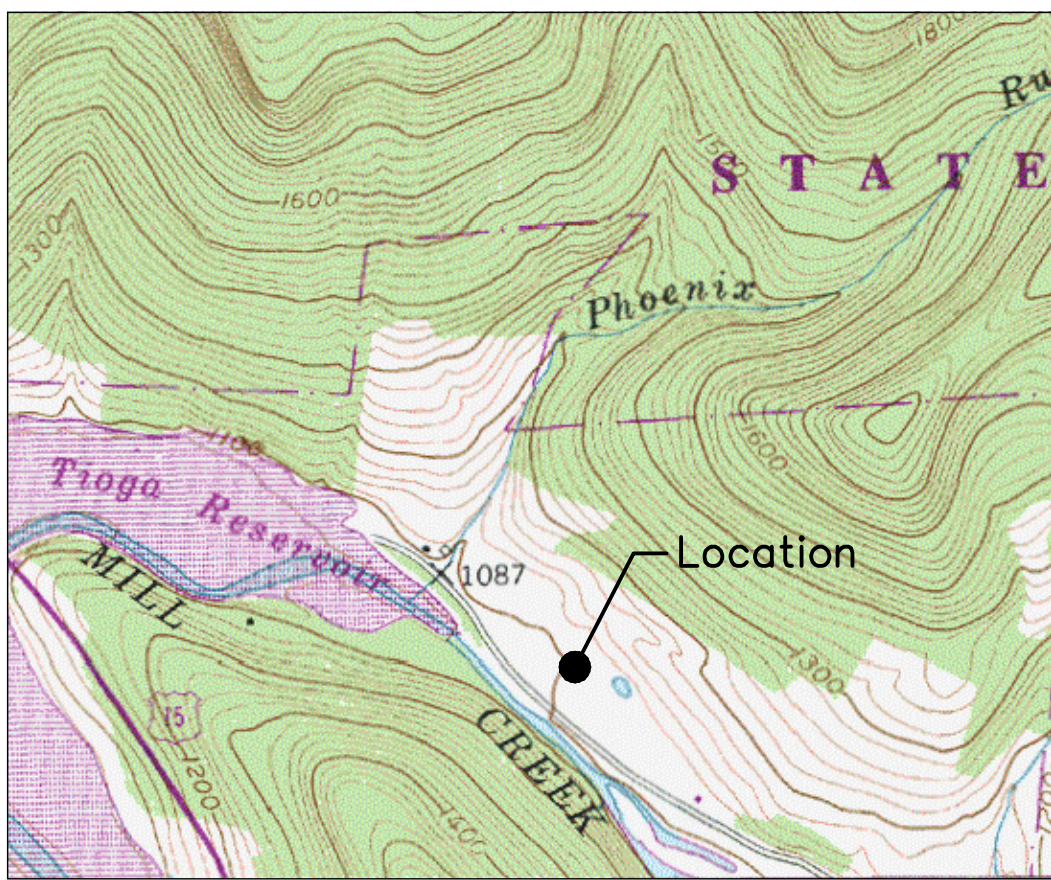


Project Location Map
 Jackson Summit USGS Quadrangle
 (No Scale)



It is a violation of the law for any person, unless acting under the direction of a licensed Architect, Engineer or Land Surveyor, to alter an item in any way. Plans, maps, specifications, studies, and reports not containing a red ink seal imprint on the cover sheet accompanied by an original signature by the licensed professional may have been fraudulently altered and shall not be considered an original copy.
 Copyright Protected 2011, Larson Design Group.

NO.	DATE	COMMENTS	ISSUE / REVISIONS
1	4-15-11	Concept Plan	DDW BY: CHKD

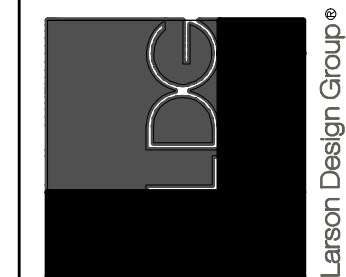

Overall Development Concept Plan
For
Mill Cove Incorporated
 Tioga Township, Tioga County, Pennsylvania

Larson Design Group Architects Engineers Surveyors
 1000 Commerce Park Drive • Suite 201
 Williamsport, PA 17701
PHONE 570.323.6603 **TOLL FREE** 877.323.6603
FAX 570.323.9902 • www.larsondesigngroup.com

Mill Cove, Inc
 PO Box 485
 Tioga, PA 16946
PHONE 570-337-3818

SHEET NO.:
1 OF 1
 PROJECT NO.: 6930-002